




SECCIÓN TIPO I (PK 1+480 a 1+700)

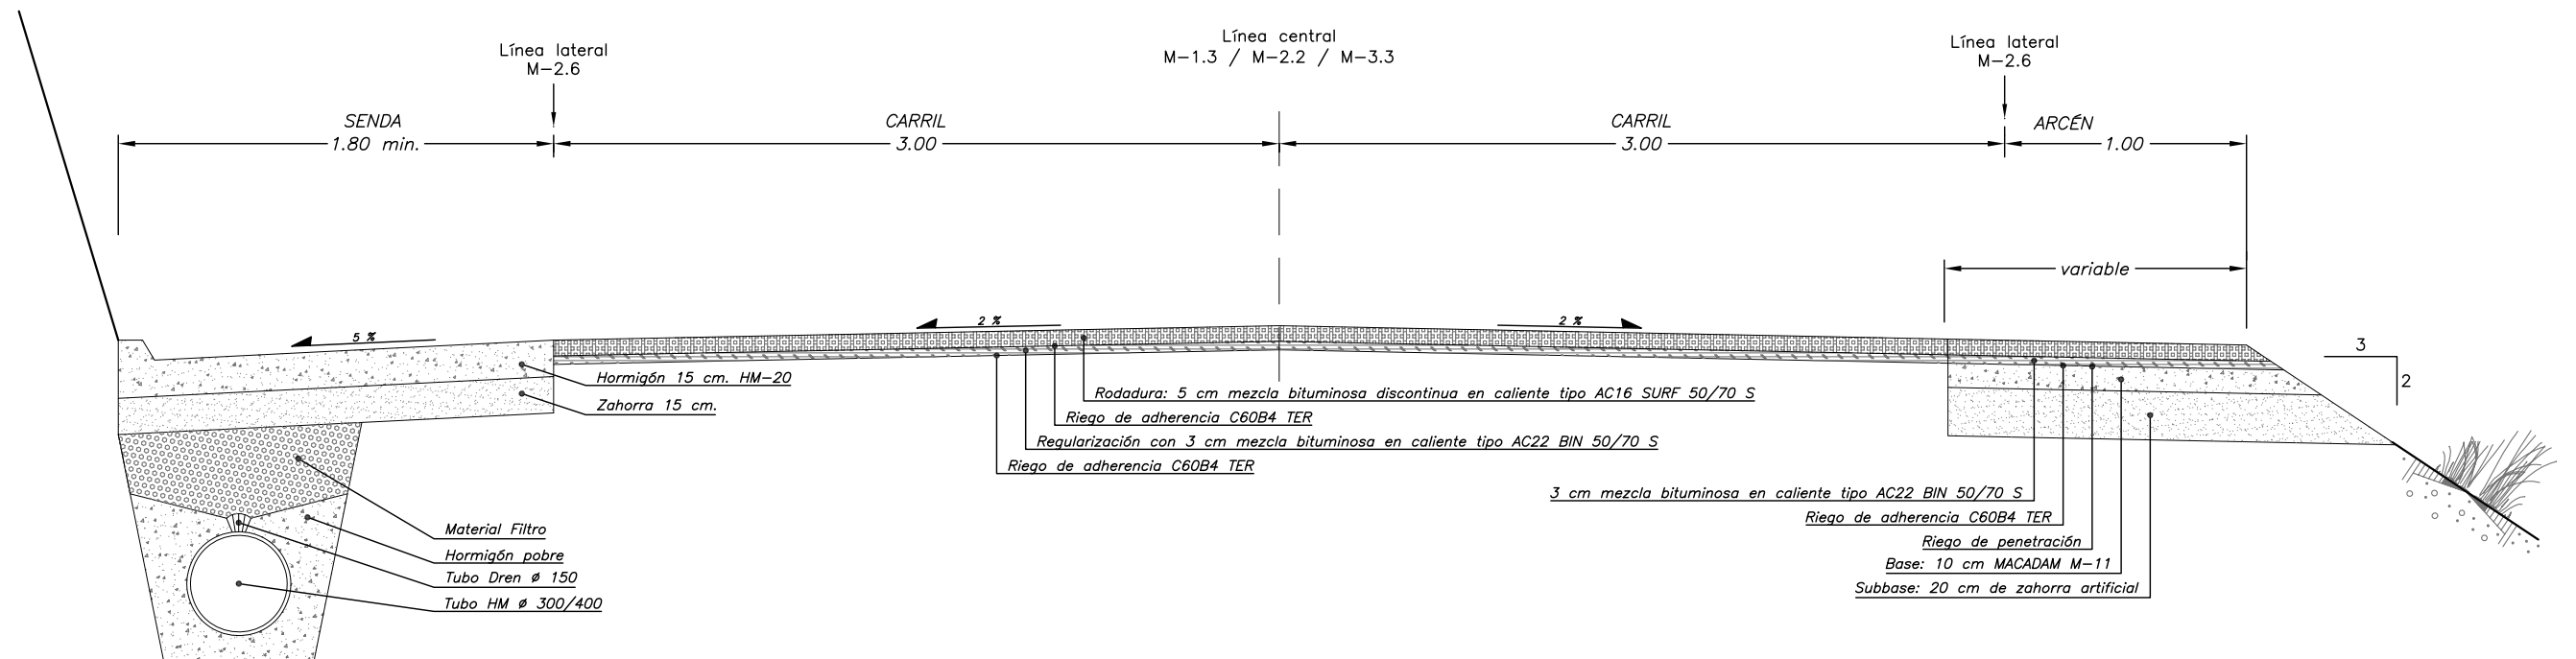

SECCIÓN TIPO II (PK 1+750 a 1+780)

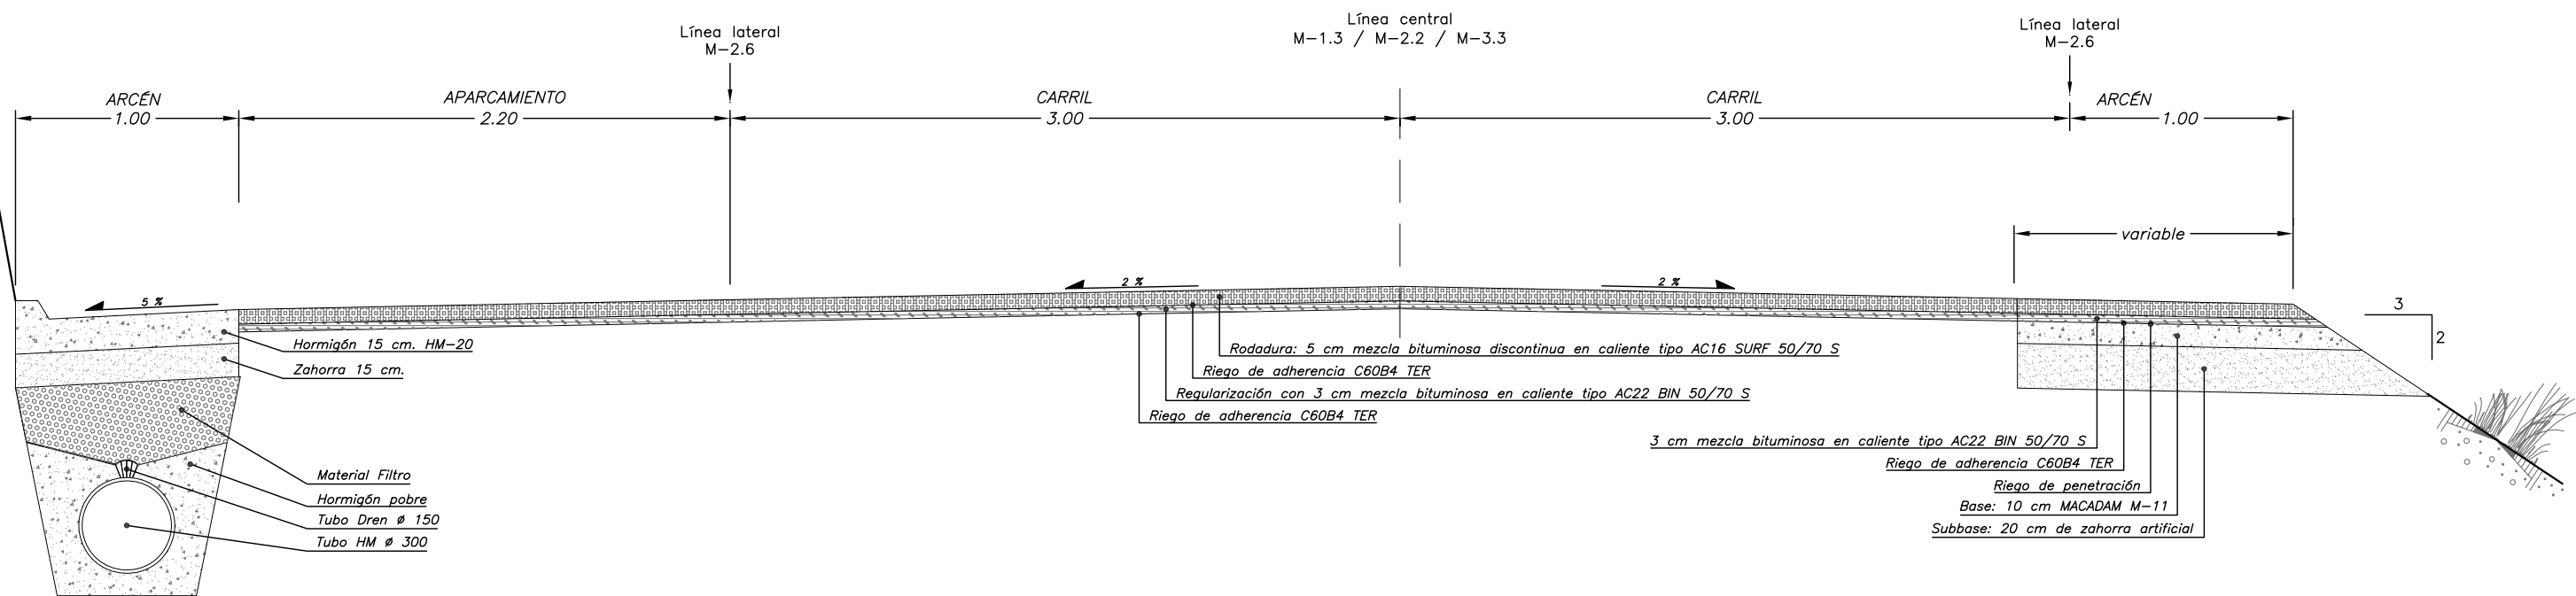

SECCIÓN TIPO III (PK 1+700 a 1+750 y PK 1+780 a 1+880)

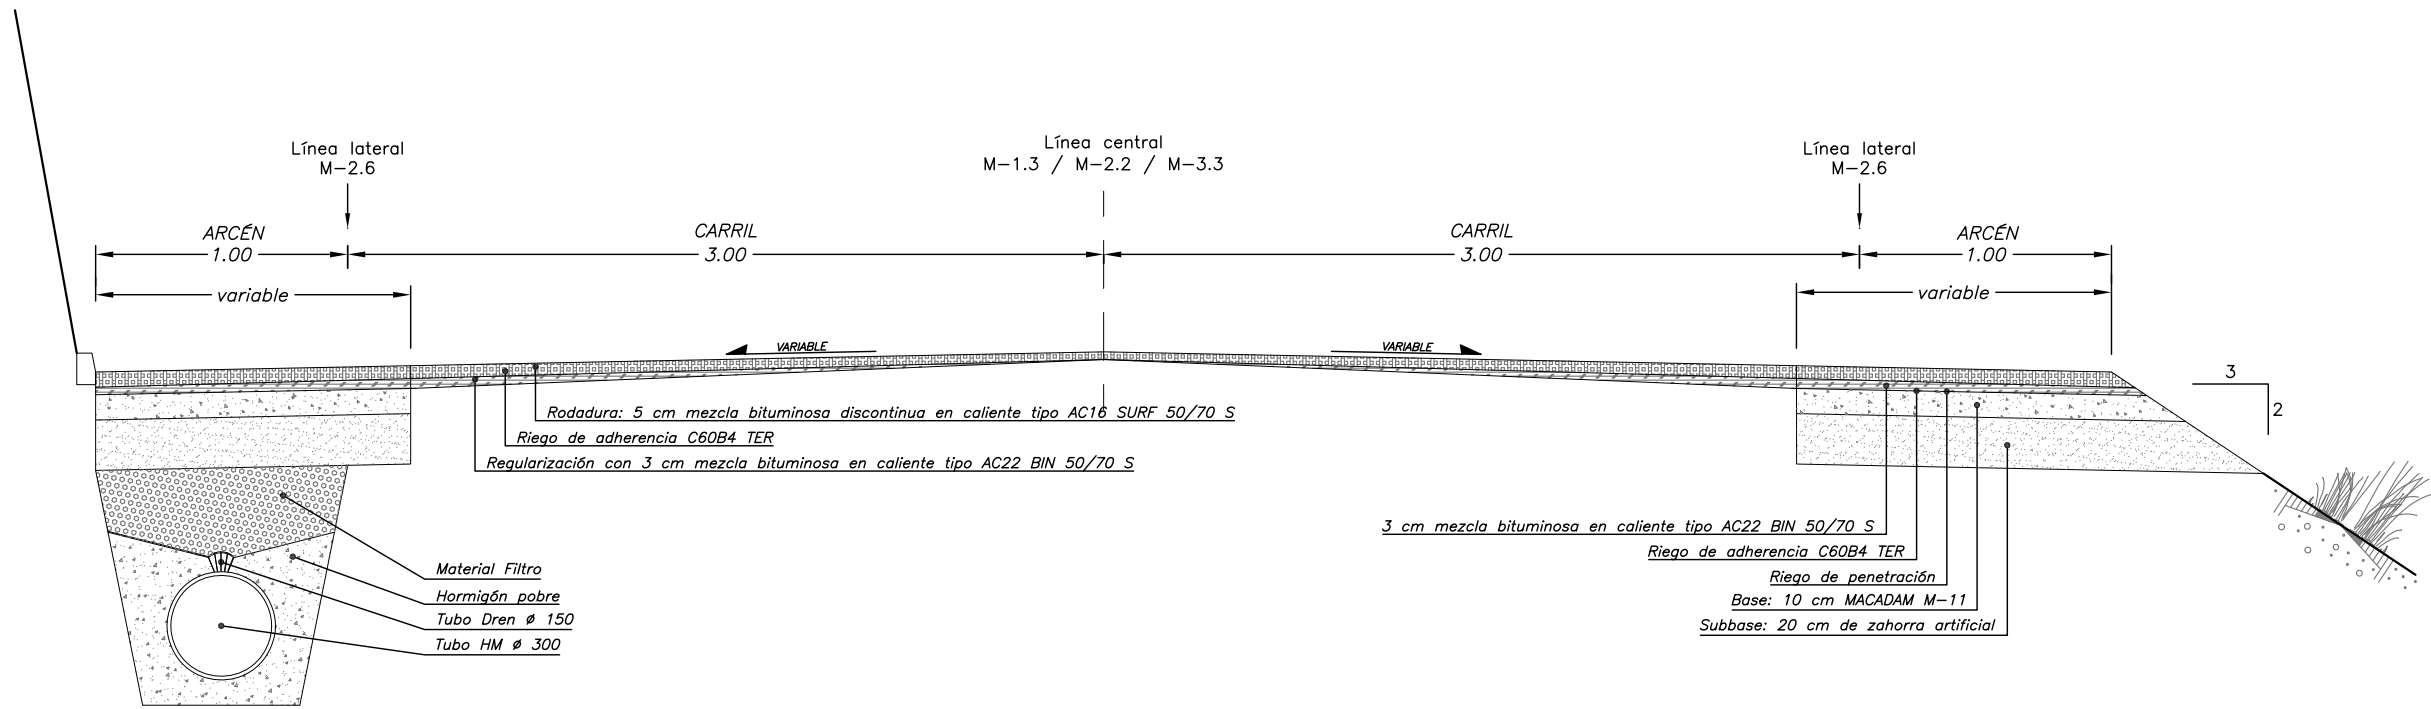

SECCIÓN TIPO IV (PK 1+880 al Final)

