


	B0	B1	B2
Hasta 2.00m.	1.40m.	0.5m.	1.90m.
Hasta 3.00m.	1.75m.	0.5m.	2.25m.
Hasta 4.00m.	2.00m.	0.80m.	2.80m.
Hasta 5.50m.	3.00m.	1.00m.	4.00m.

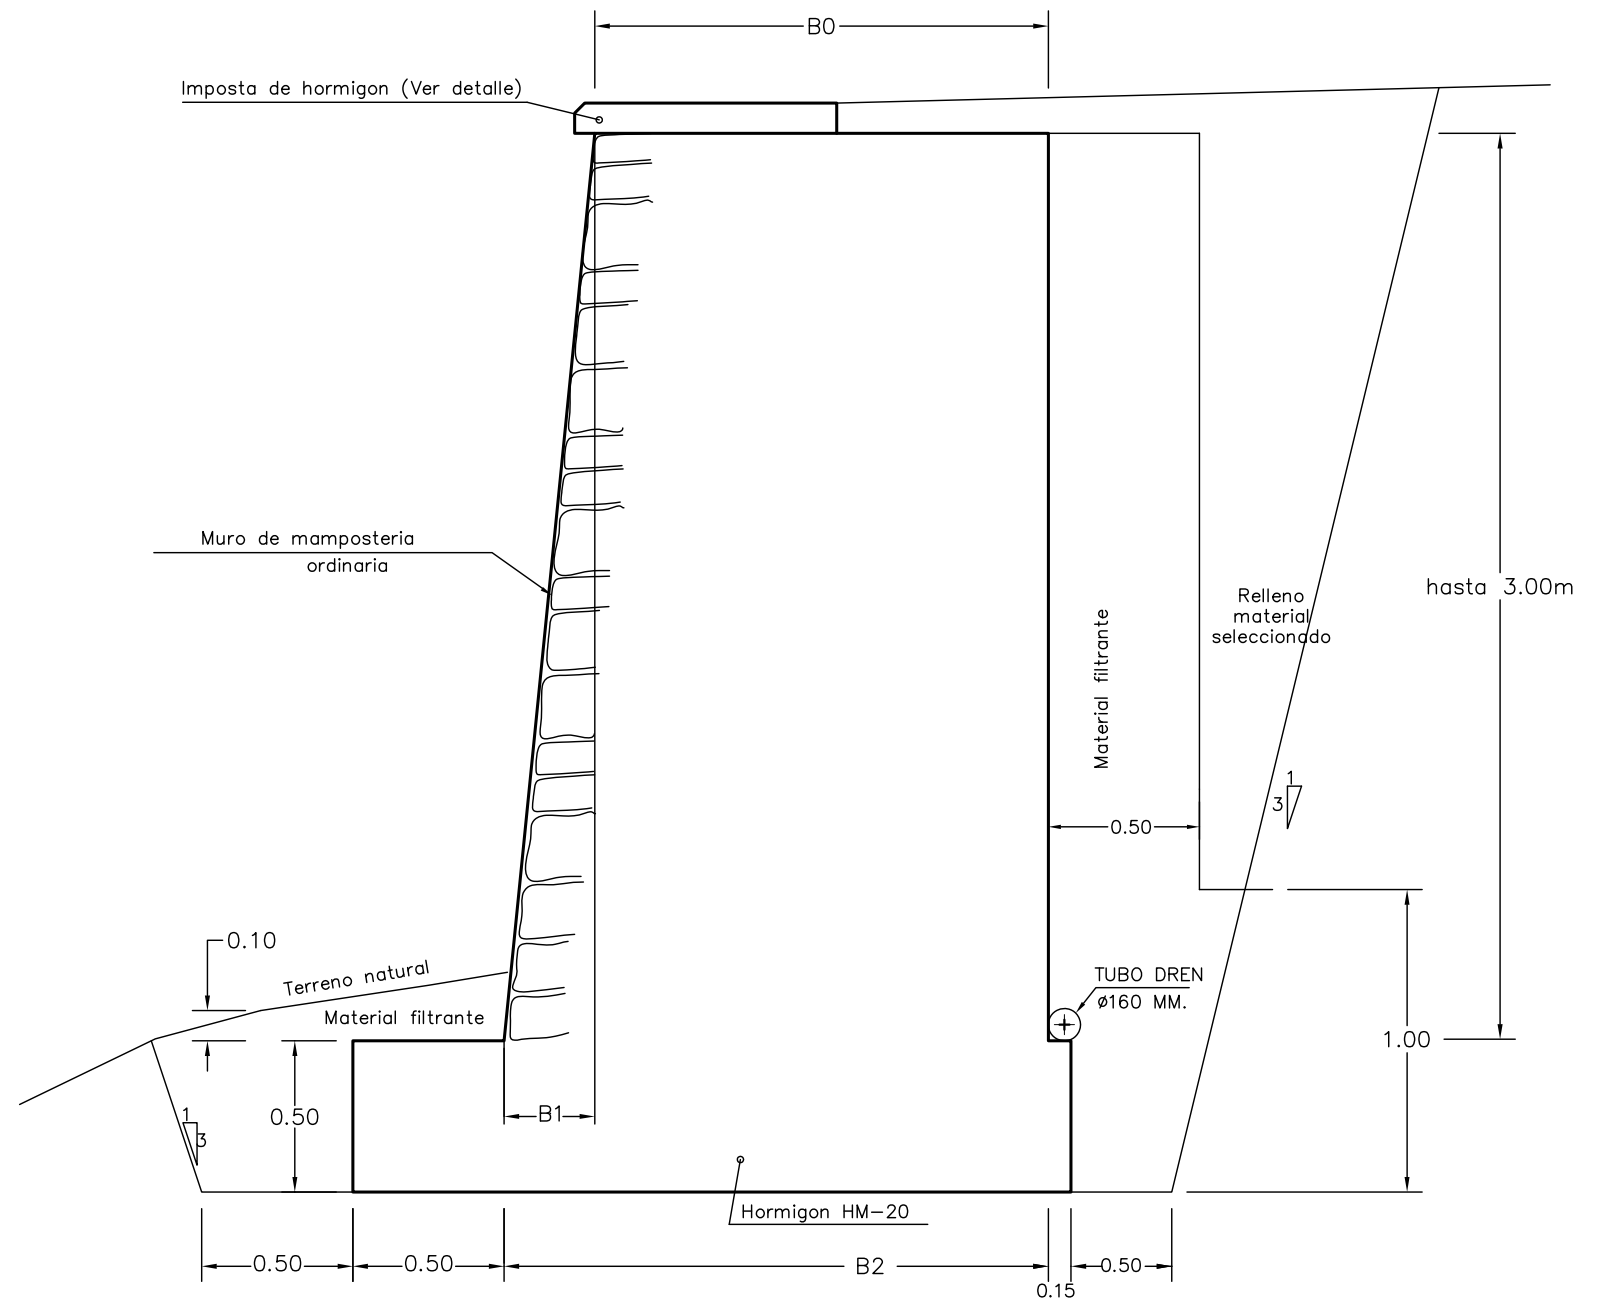

SECCION TIPO DE MURO

ESCALA: 1/25