




Nº	Tipo	Longitud	Orientación	P.K. inicial	P.K. final	Punto inicial	Punto final	Radio	Centro
1	Lineal	37,781m	562,431786E [g]	0+000,00m	0+037,78m	[561136,2602m;472721,2884m;0,0000m]	[561168,7520m;472703,8030m;0,0000m]	94,575m	[561212,8215m;472787,6395m;0,0000m]
2	Curva	60,345m		0+037,78m	0+098,13m	[561168,7520m;472703,8030m;0,0000m]	[561227,3010m;472719,4227m;0,0000m]	67,248m	[561216,7919m;472780,6489m;0,0000m]
3	Curva	11,259m		0+098,13m	0+109,39m	[561227,3010m;472719,4227m;0,0000m]	[561238,2225m;472719,9089m;0,0000m]	72,816m	[561215,0176m;472756,9262m;0,0000m]
4	Curva	51,586m		0+109,39m	0+160,97m	[561238,2225m;472719,9089m;0,0000m]	[561277,5465m;472728,6131m;0,0000m]	5838,623m	[56543,2444m;4730108,4253m;0,0000m]
5	Lineal	42,668m		N80,826011E [g]	0+160,97m	0+203,64m	N80,826011E [g]		
6	Curva	64,550m		0+203,64m	0+268,19m	[561277,5465m;472728,6131m;0,0000m]	[561299,4112m;472756,2636m;0,0000m]	5538,623m	[561340,7330m;472733,6220m;0,0000m]
7	Lineal	17,054m		0+268,19m	0+285,24m	[561299,4112m;472756,2636m;0,0000m]	[561332,1650m;472720,8760m;0,0000m]		
8	Lineal	38,830m		0+285,24m	0+324,07m	[561332,1650m;472720,8760m;0,0000m]	[561340,7330m;472733,6220m;0,0000m]		
9	Lineal	260,105m		N80,569073E [g]	0+324,07m	[561340,7330m;472733,6220m;0,0000m]	[561493,2890m;472792,6930m;0,0000m]		

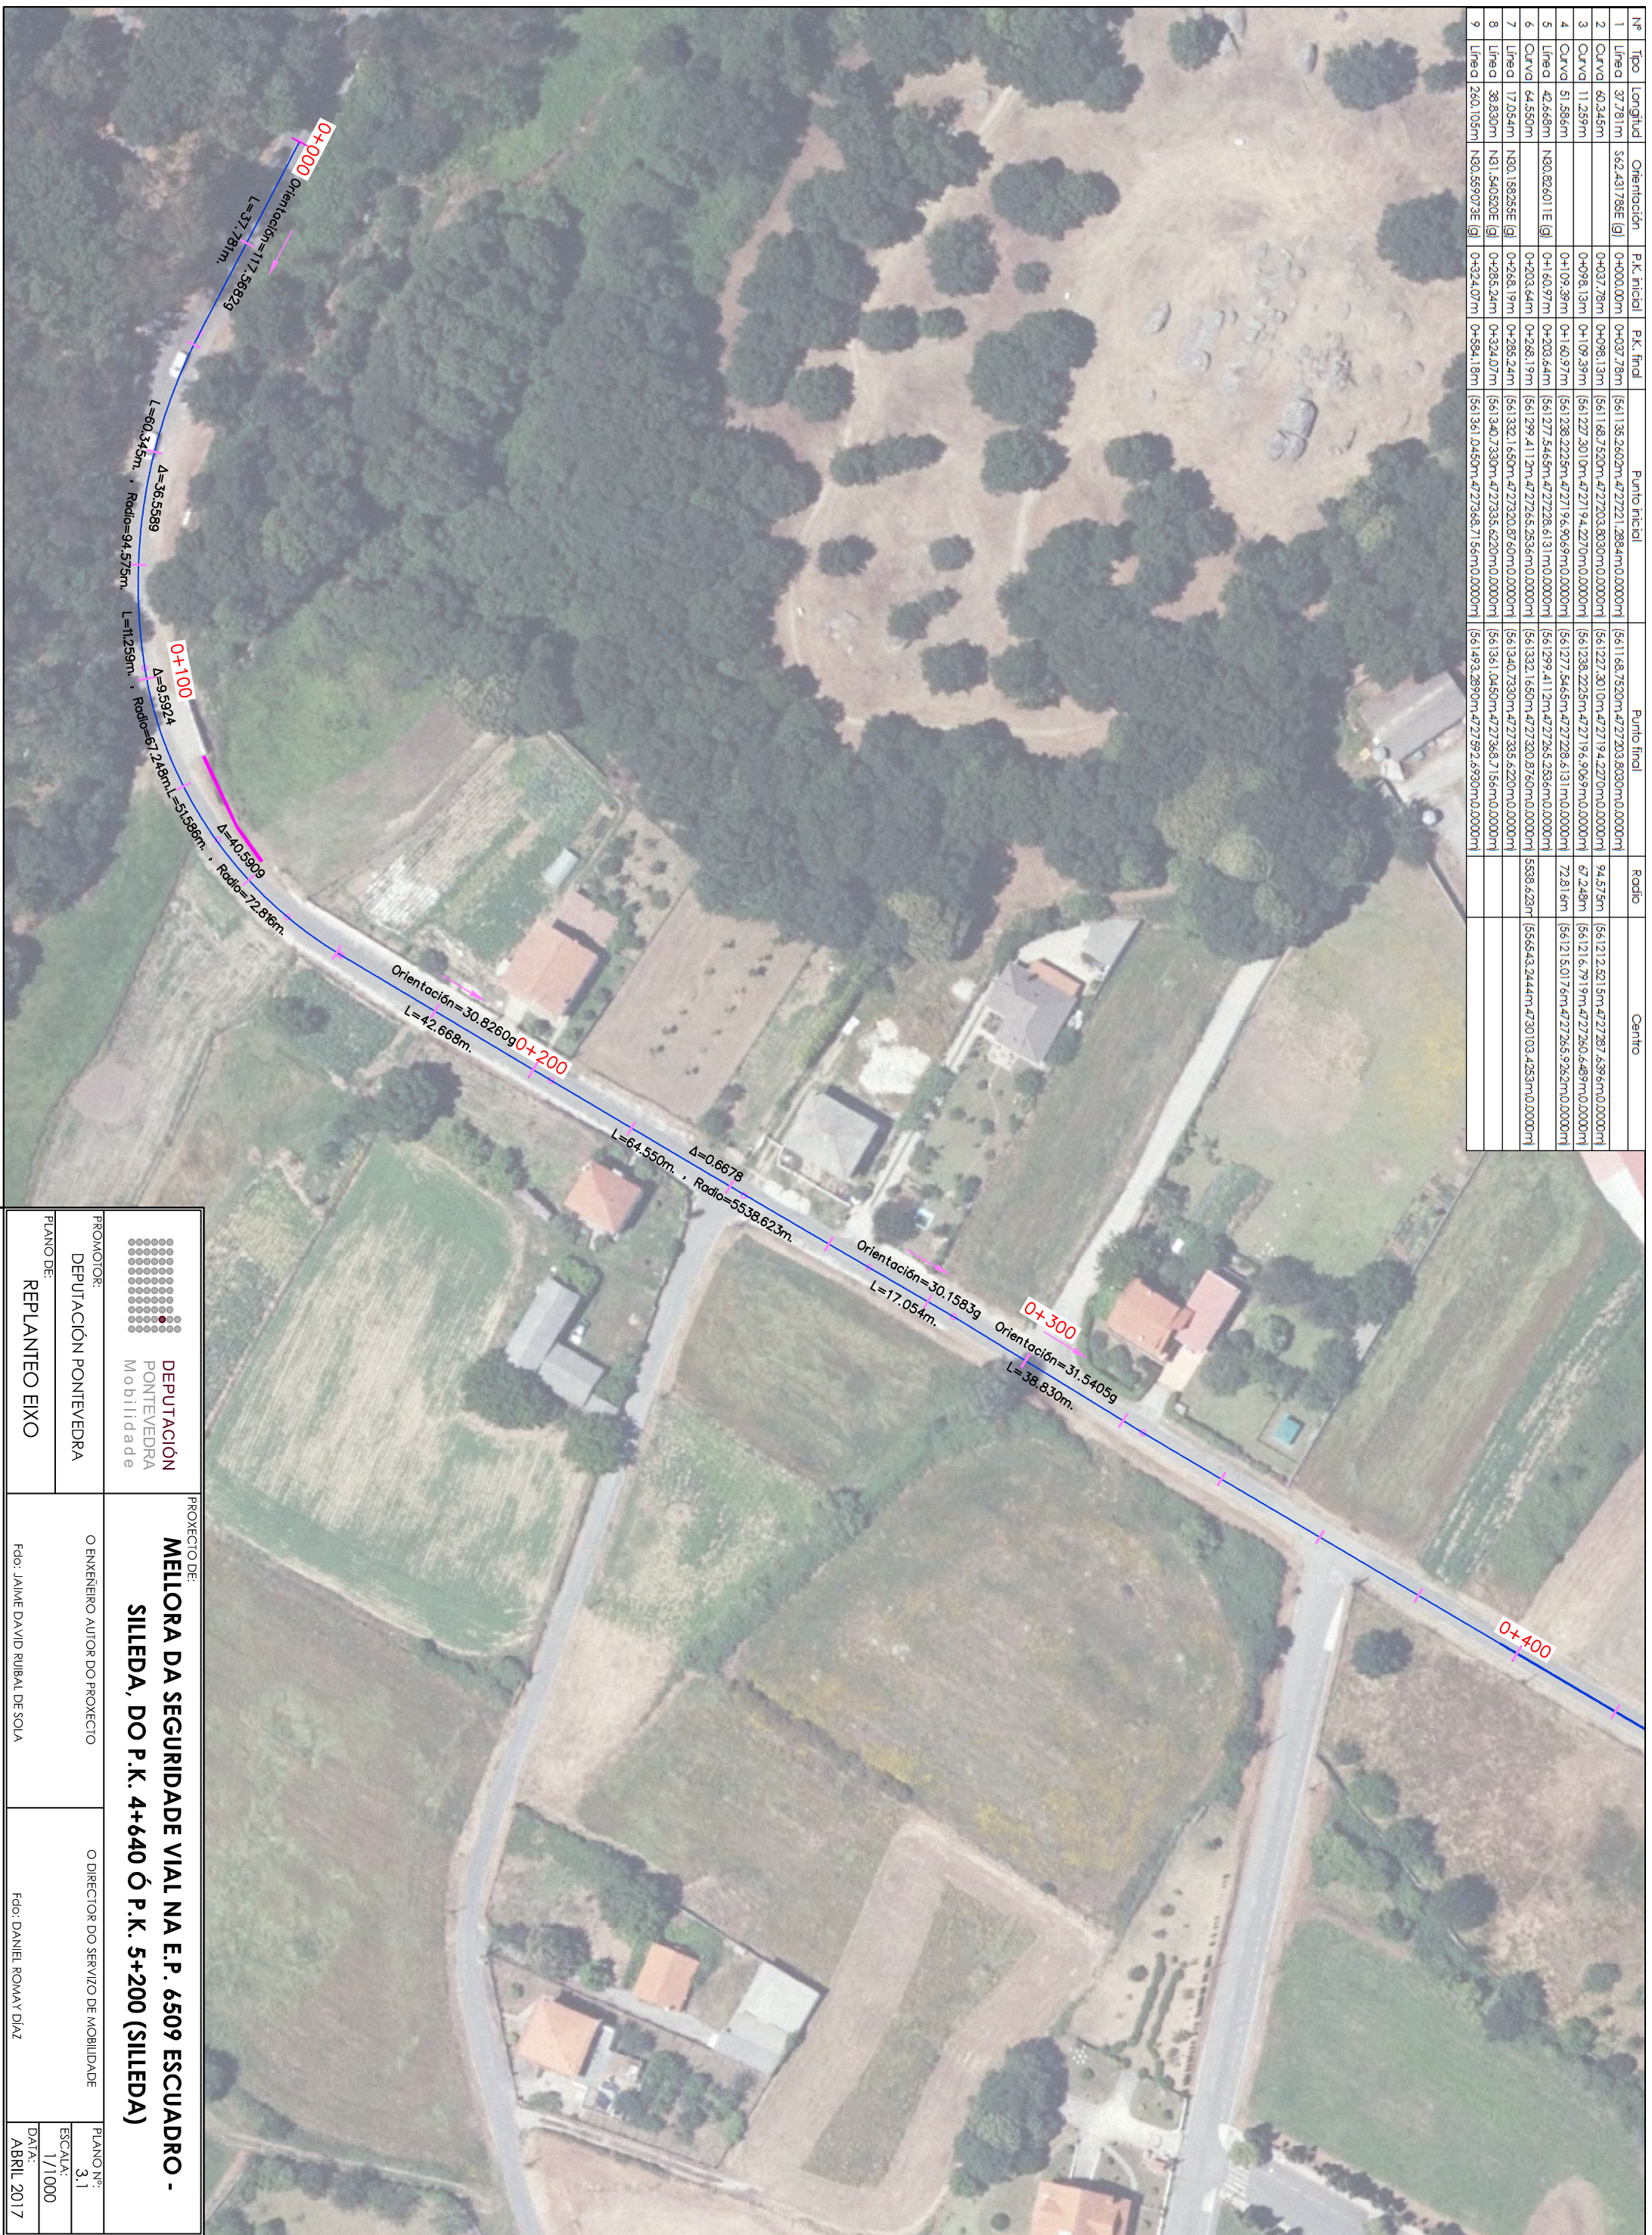

 DEPUTACIÓN PONTEVEDRA Mobilidade		PROXECTO DE: MELLORA DA SEGURIDADE VIAL NA E.P. 6509 ESCUADRO - SILEDA, DO P.K. 4+640 Ó P.K. 5+200 (SILEDA)	
PROMOTOR: DEPUTACIÓN PONTEVEDRA	O ENXENEIRO AUTOR DO PROXECTO Fdo: JAIWE DAVID RUIBAL DE SOLA	O DIRECTOR DO SERVIZO DE MOBILIDADE Fdo: DANIEL ROMAY DÍAZ	PLANO Nº: 3.1
PLANO DE: REPLANTEO EIXO			ESCALA: 1/1000
			DATA: ABRIL 2017

Nº	Tipo	Longitud	Orientación	P.K. inicial	P.K. final	Punto inicial	Punto final	Radio	Centro
1	Lineal	37,781m	S52,431786E [g]	0+000,00m	0+037,78m	[561136,2602m,472721,2884m]0,0000m	[561168,7520m,472703,8030m]0,0000m	94,575m	[561212,5215m,4727287,6596m]0,0000m
2	Curva	60,346m		0+037,78m	0+098,13m	[561168,7520m,472703,8030m]0,0000m	[561227,3010m,4727194,2270m]0,0000m	67,248m	[561216,7919m,4727260,6489m]0,0000m
3	Curva	11,289m		0+098,13m	0+109,39m	[561227,3010m,4727194,2270m]0,0000m	[561238,2225m,4727196,9089m]0,0000m	72,816m	[561215,0176m,4727265,9262m]0,0000m
4	Curva	51,586m		0+109,39m	0+160,97m	[561238,2225m,4727196,9089m]0,0000m	[561277,5465m,472728,6131m]0,0000m	588,623m	[56543,2444m,4730108,4253m]0,0000m
5	Lineal	42,468m	N80,826011E [g]	0+160,97m	0+203,44m	[561277,5465m,472728,6131m]0,0000m	[561299,4112m,4727265,2536m]0,0000m		
6	Curva	64,550m		0+203,44m	0+268,19m	[561299,4112m,4727265,2536m]0,0000m	[561332,1650m,4727320,8760m]0,0000m		
7	Lineal	17,054m	N80,158255E [g]	0+268,19m	0+285,24m	[561332,1650m,4727320,8760m]0,0000m	[561340,7330m,4727335,6220m]0,0000m		
8	Lineal	38,830m	N81,540520E [g]	0+285,24m	0+324,07m	[561340,7330m,4727335,6220m]0,0000m	[561361,0450m,4727368,7156m]0,0000m		
9	Lineal	260,105m	N80,559073E [g]	0+324,07m	0+584,18m	[561361,0450m,4727368,7156m]0,0000m	[561493,2890m,472792,6930m]0,0000m		

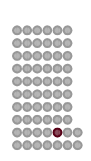

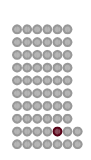 DEPUTACIÓN PONTEVEDRA Mobilidade		PROXECTO DE: MELLORA DA SEGURIDADE VIAL NA E.P. 6509 ESCUADRO - SILEDA, DO P.K. 4+640 Ó P.K. 5+200 (SILEDA)	
PROMOTOR: DEPUTACIÓN PONTEVEDRA	O ENXENEIRO AUTOR DO PROXECTO Fdo: JAIWE DAVID RUIBAL DE SOLA	O DIRECTOR DO SERVIZO DE MOBILIDADE Fdo: DANIEL ROMAY DÍAZ	PLANO Nº: 3.2
PLANO DE: REPLANTEO EIXO			ESCALA: 1/1000
			DATA: ABRIL, 2017